


THREE LANE TYPICAL SECTION OF IMPROVEMENT

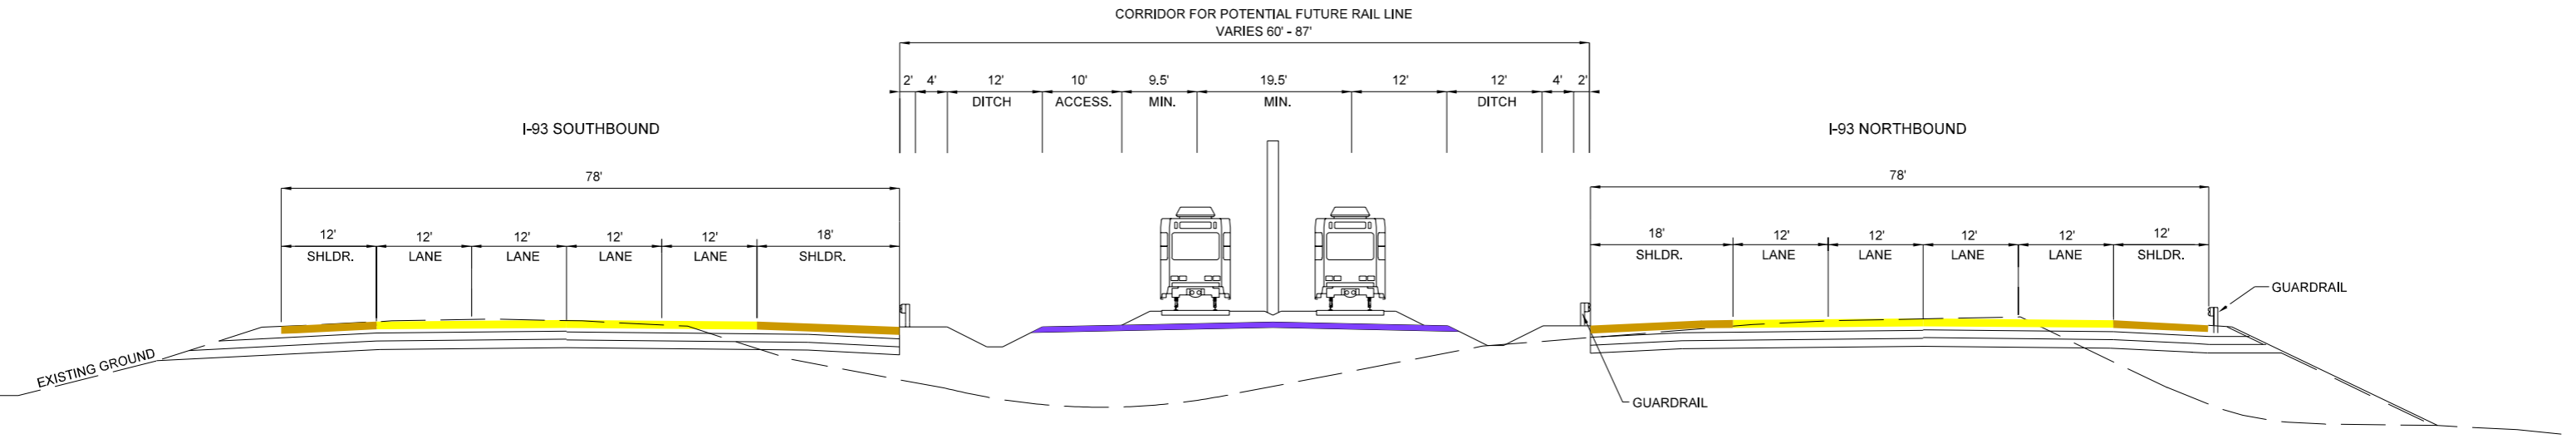

FOUR LANE TYPICAL SECTION OF IMPROVEMENT

Vanasse Hangen Brustlin, Inc.

Figure 2.3-20
Interstate 93
Typical Section of Improvement
Widening